


EF N150 EI 120 STANDARD Fireproof sliding gate, closing to the left, counterweight in door-stop's side.  
General building conditions.

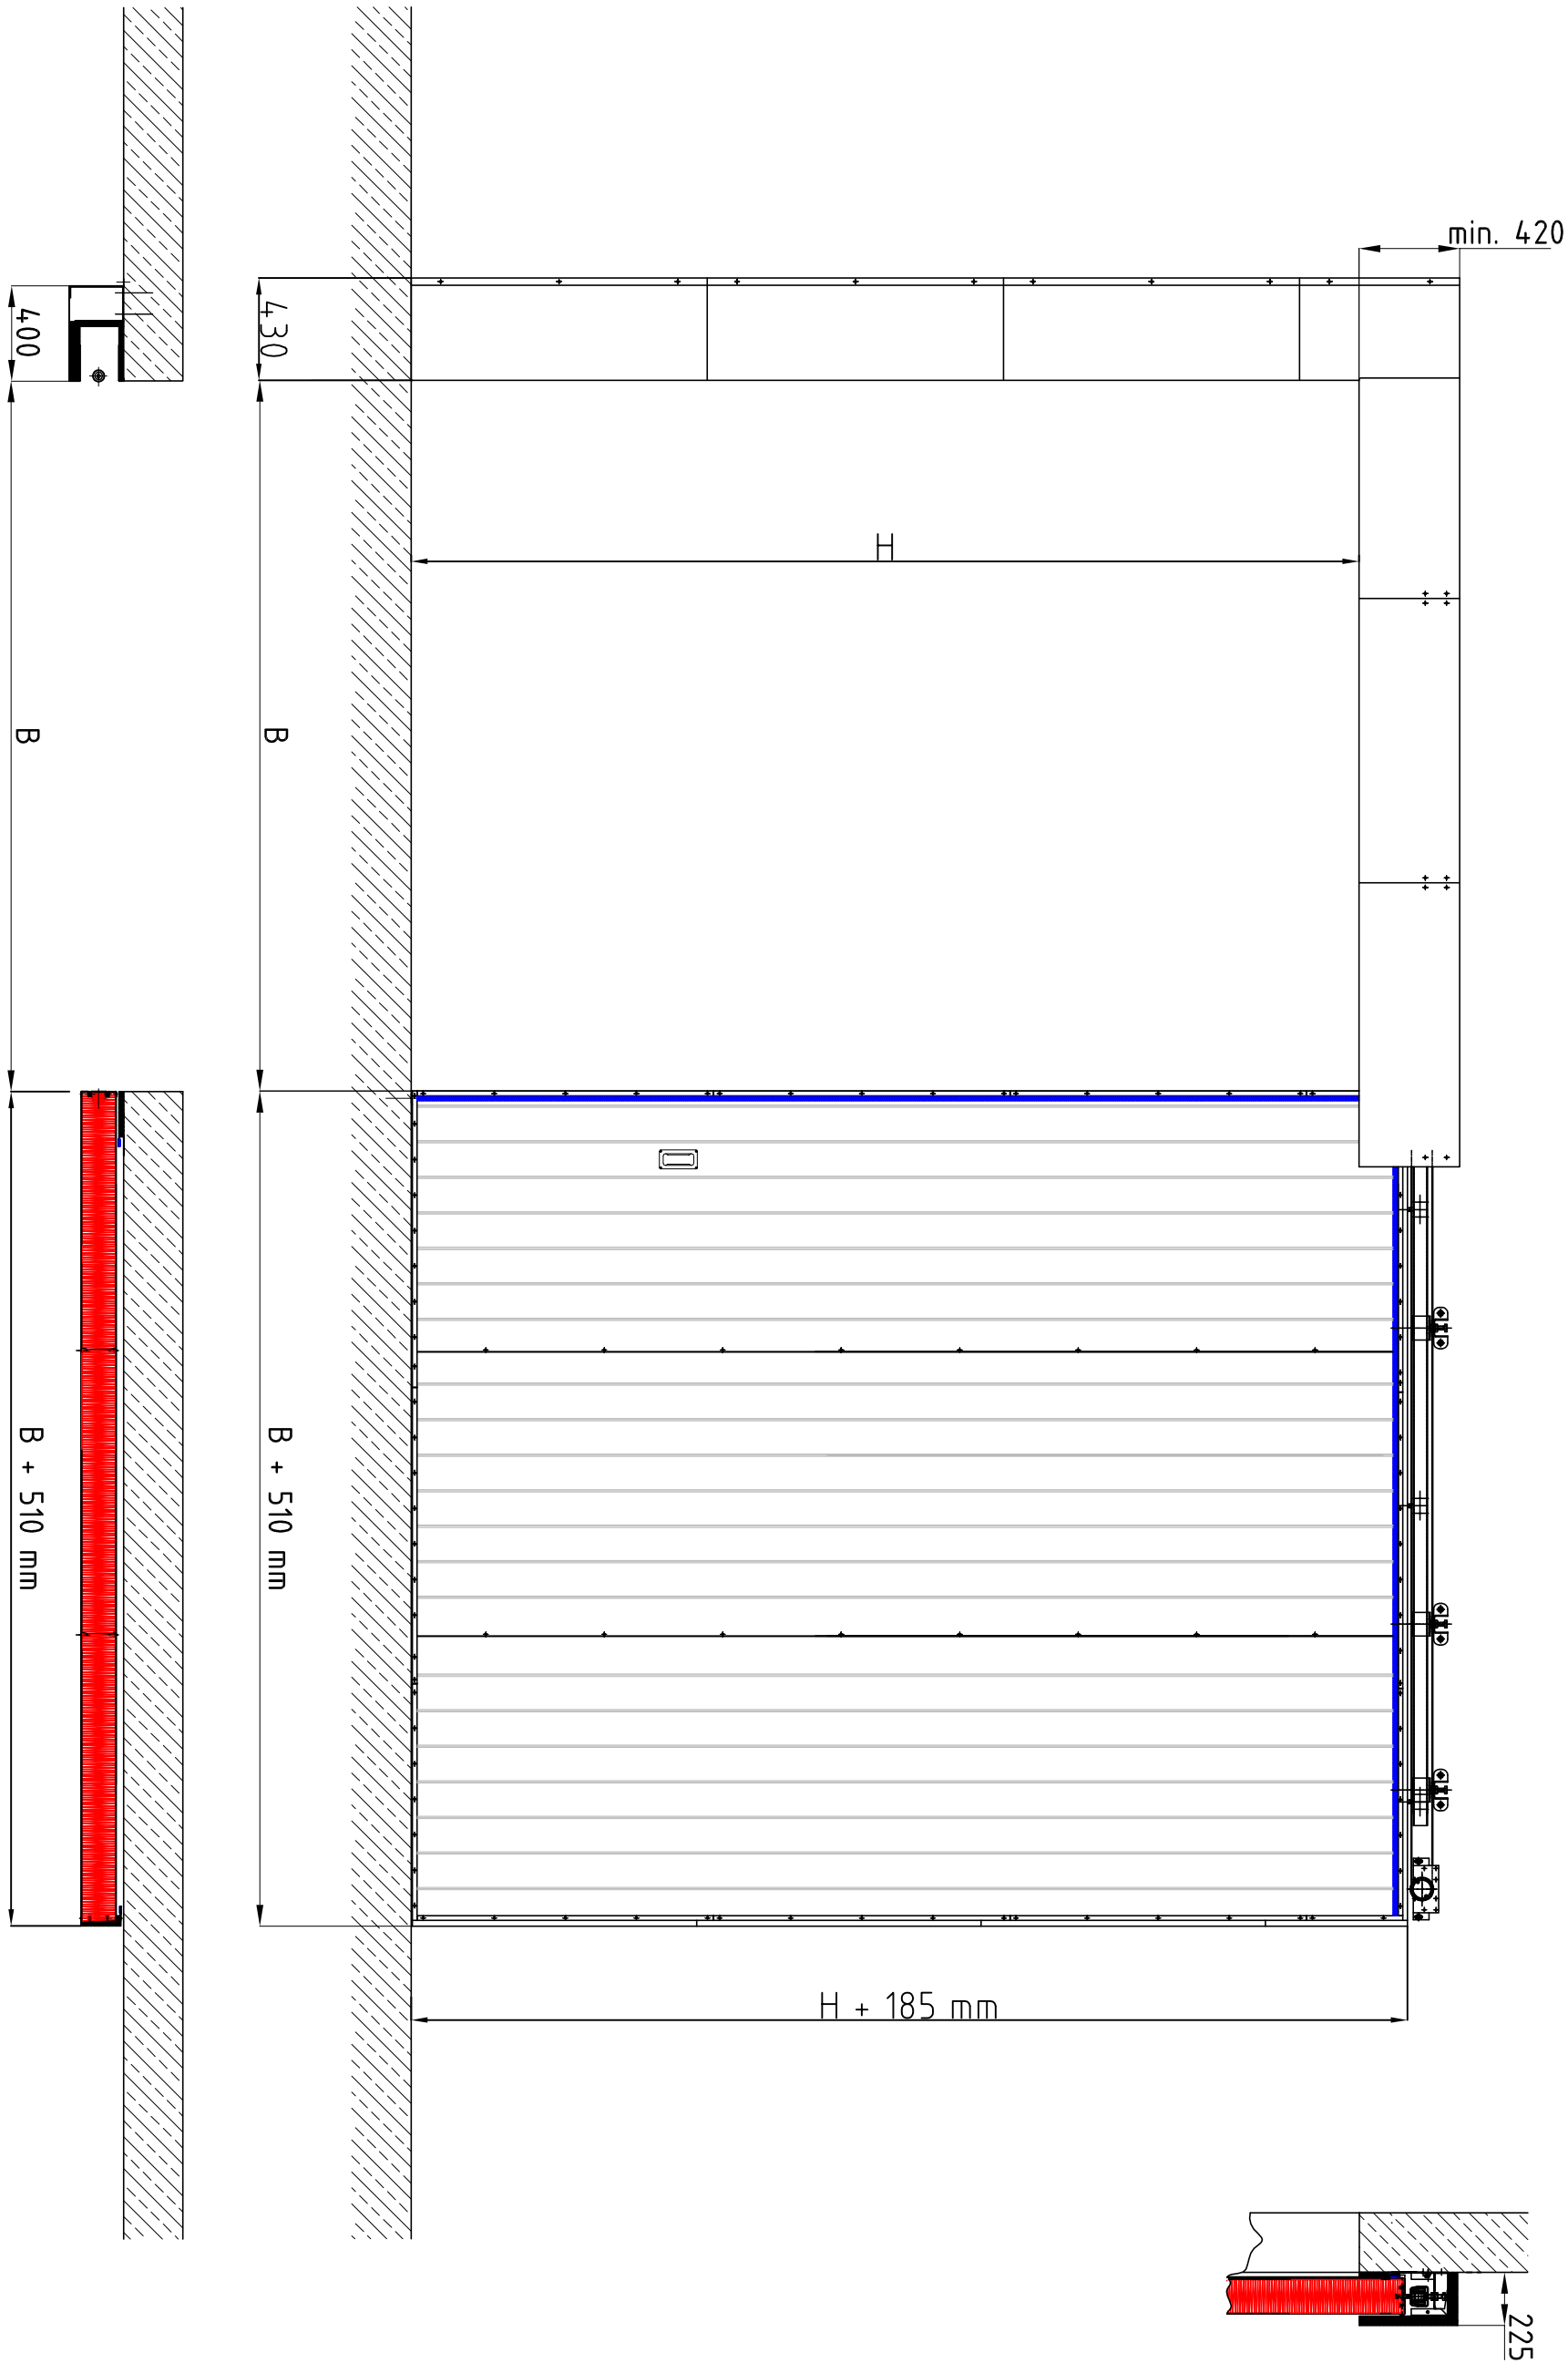

EF N150 EI 120 STANDARD Fireproof sliding gate closing to the left, counterweight on the door-stop's opposite side.  
General building conditions.

