


EF N 150 EI 60 standard Fireproof sliding gate, closing to the right, counterweight in door-stop's side.
General building conditions.

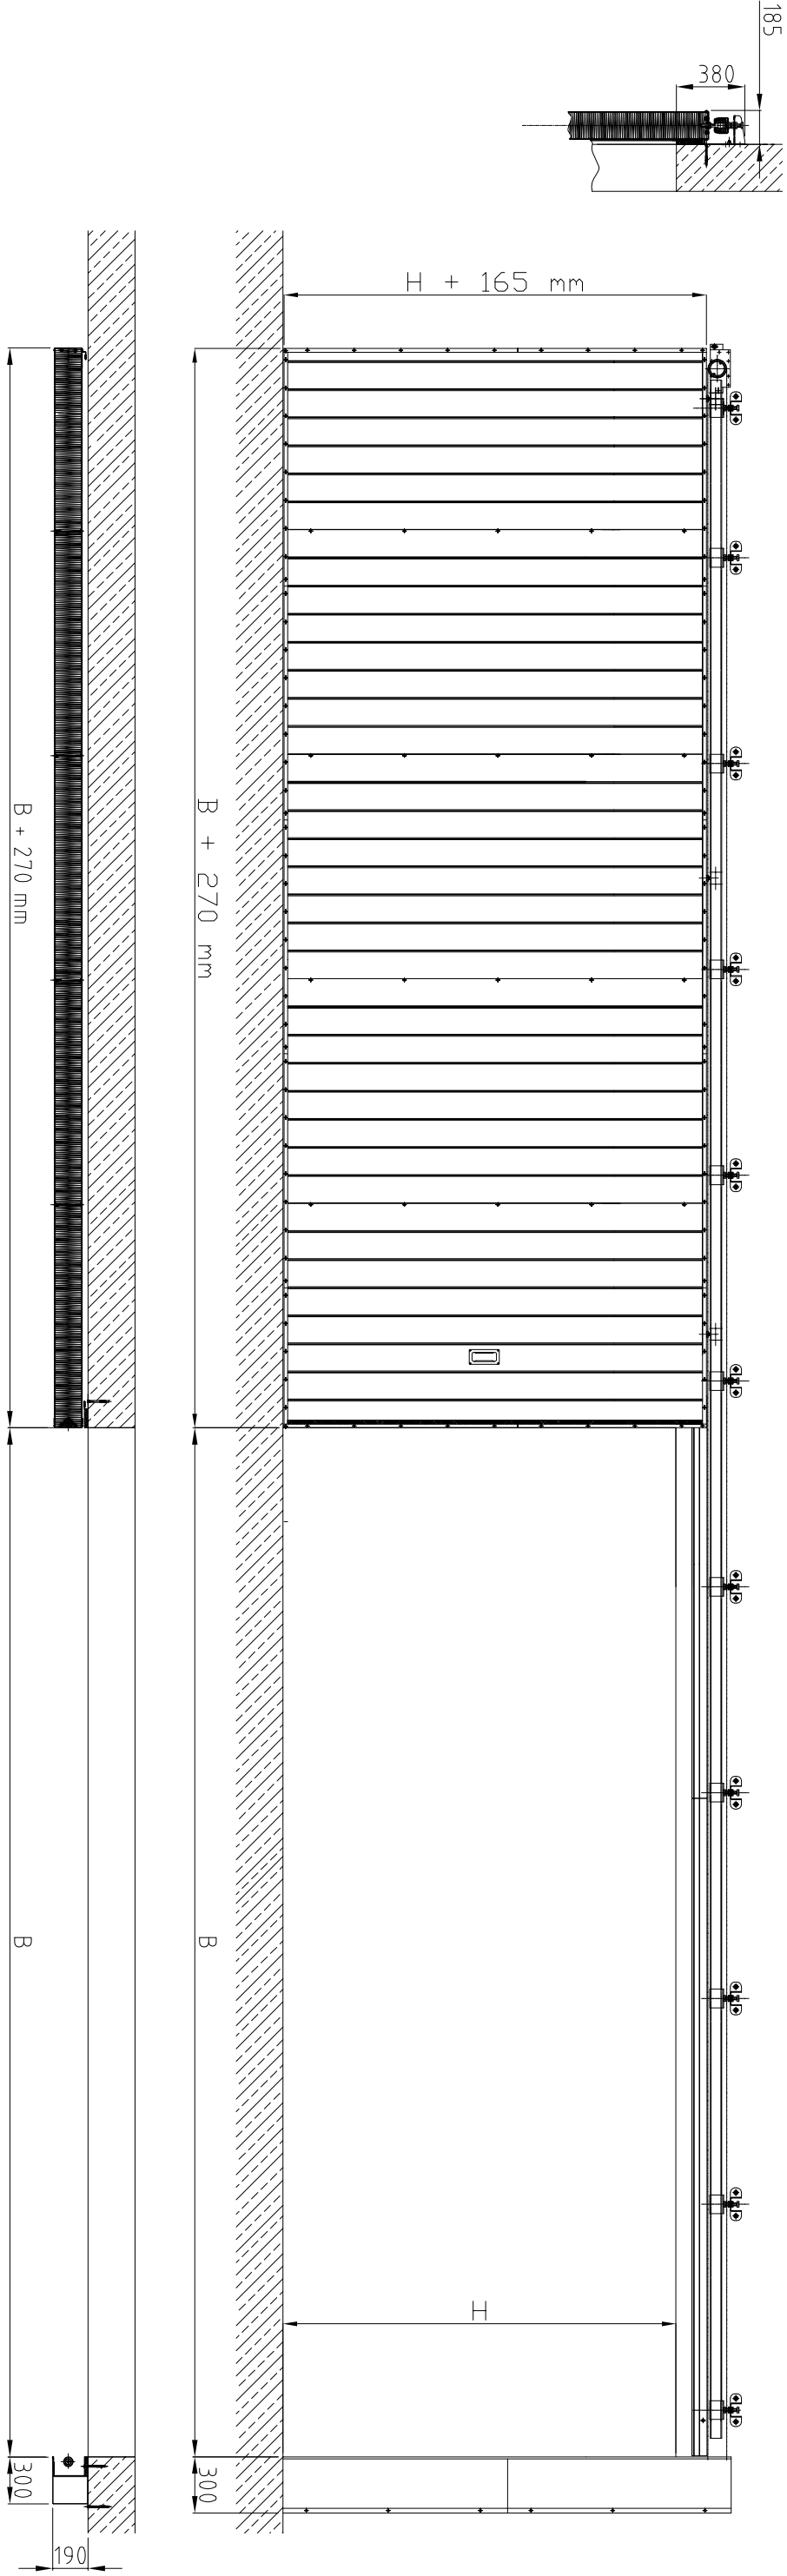

EF N 150 EI 60 standard Fireproof sliding gate, closing to the right, counterweight on the opposite to door-stop's side.
General building conditions.

