

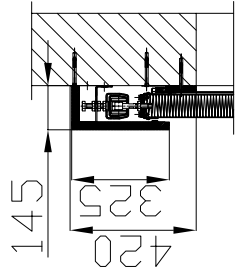



EF N80 EI30 standard Fireproof sliding gate, closing to left, counterweight on door-stop'side. General building conditions.

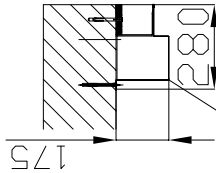

Counterweight's system housing.

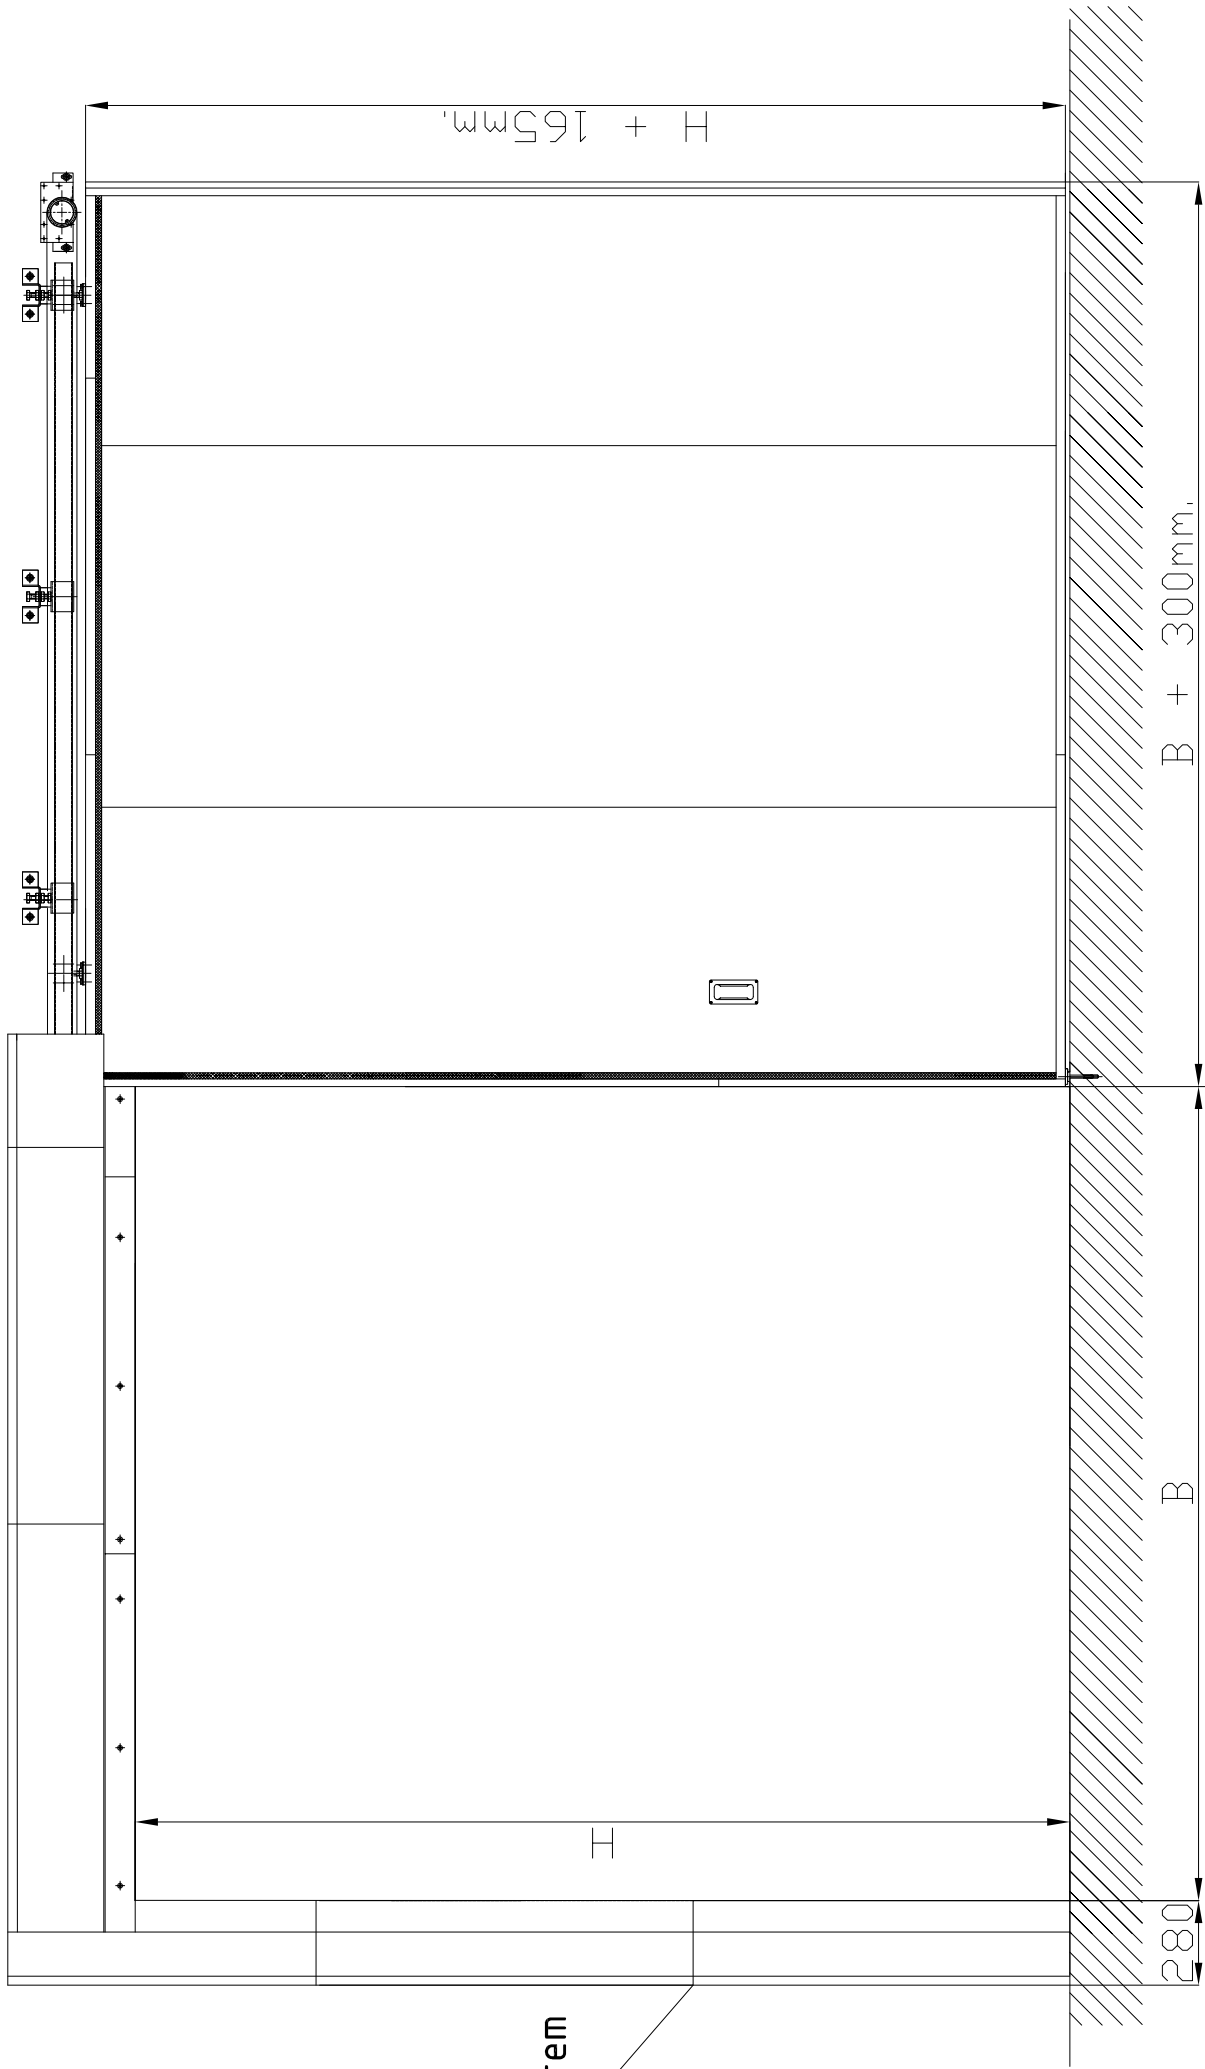

Counterweight's system housing.

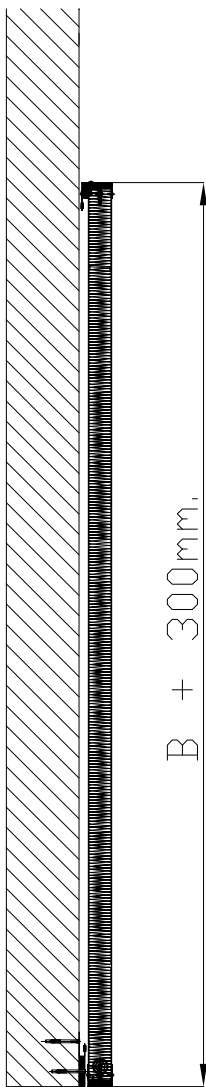

EF N80 EI30 STANDARD Fireproof sliding gate, closing to left, counterweight on the opposite to door-stop'side. General building conditions.

